




ground floor

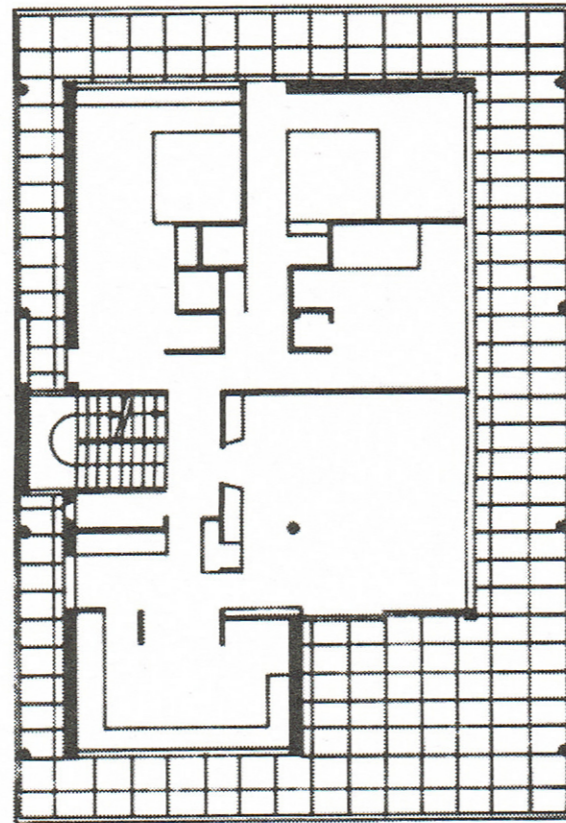

first floor

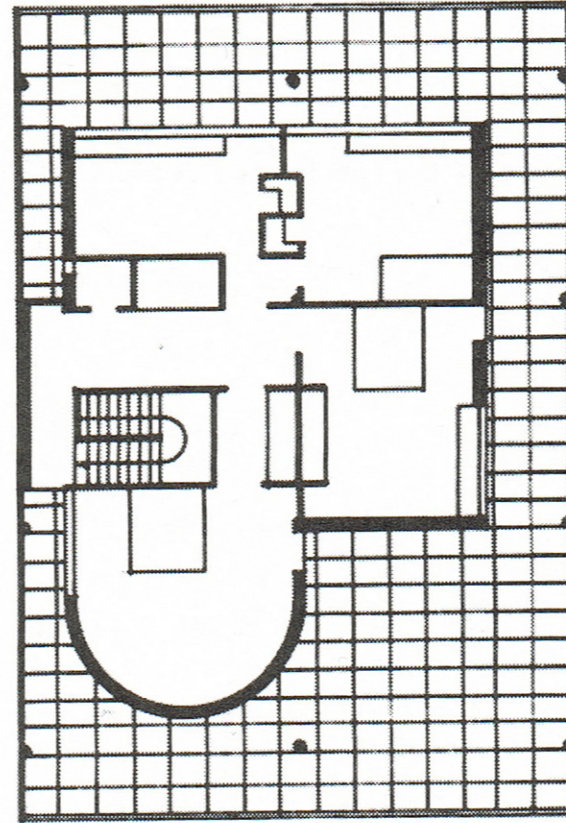

second floor

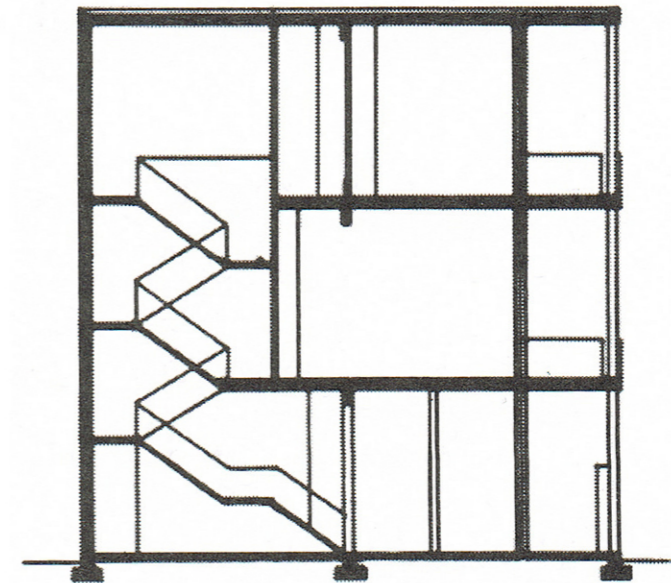

5m 1m

Schaal 1:200
papierformaat A3