

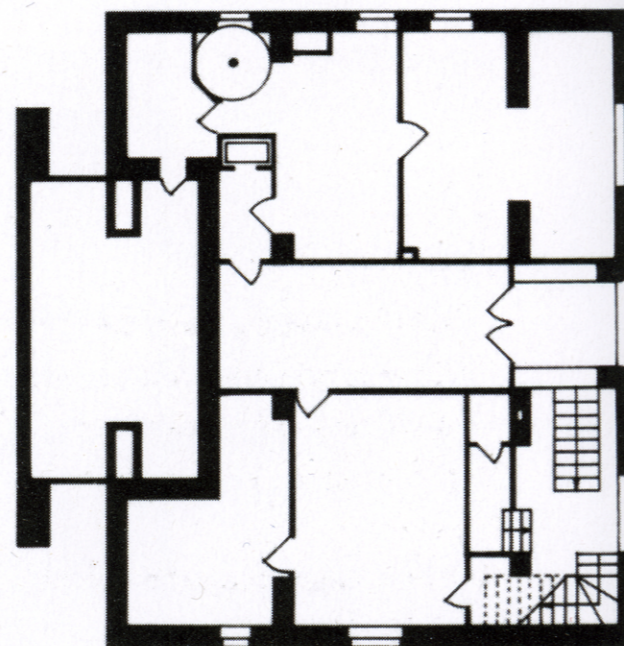


first floor

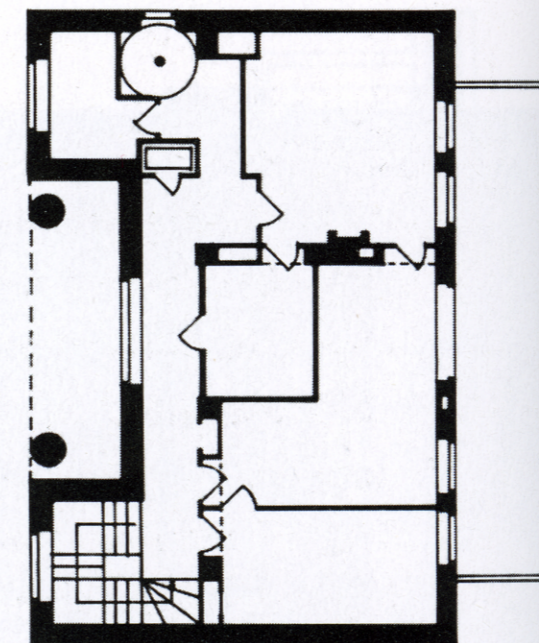

ground floor

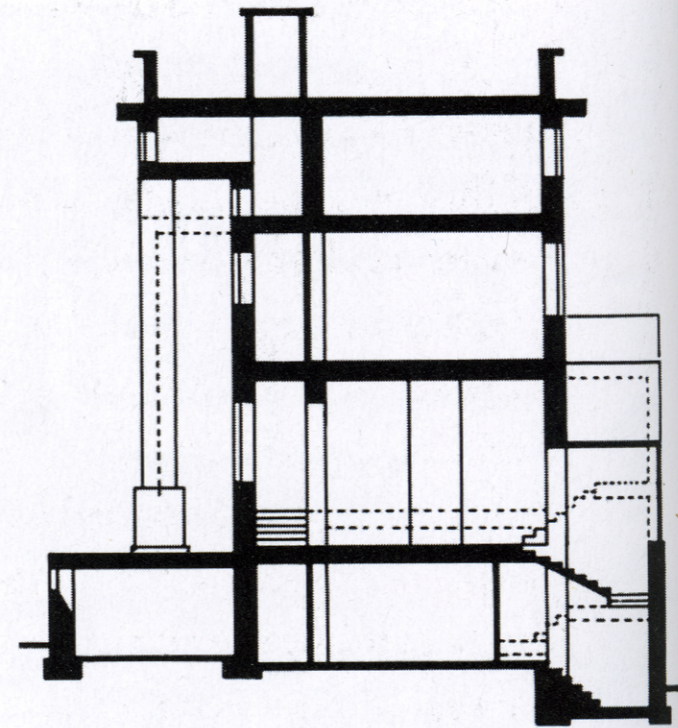

second floor

5m 1m

Schaal 1:200  
papierformaat A3