




first floor

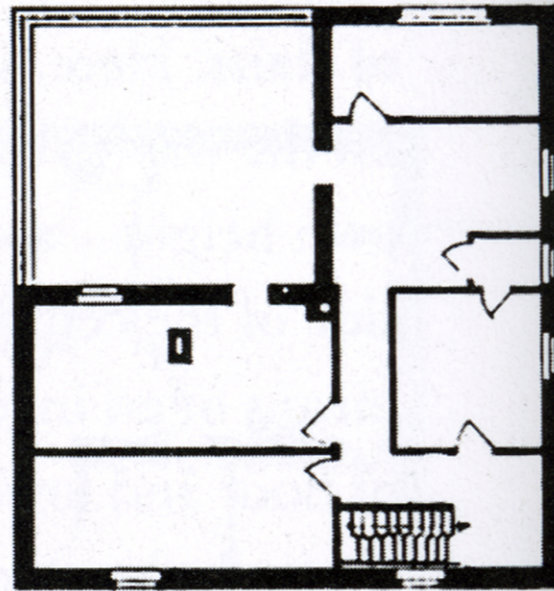



third floor

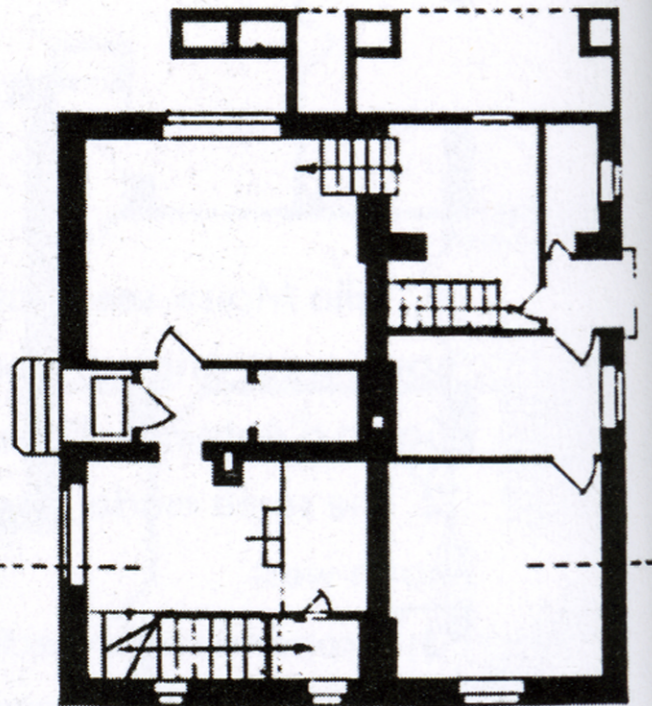

ground floor

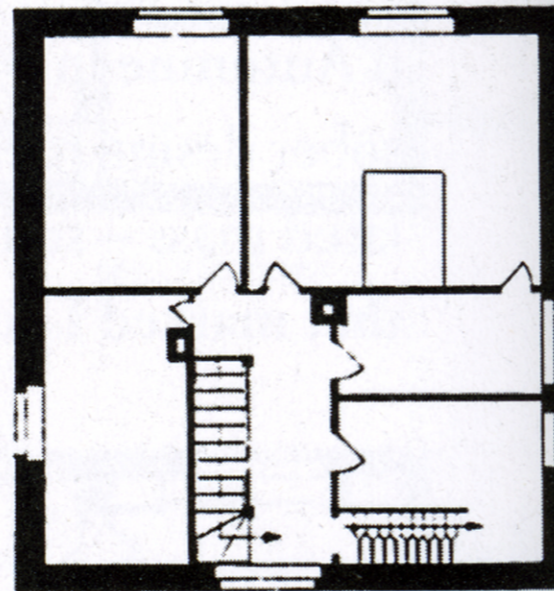

second floor

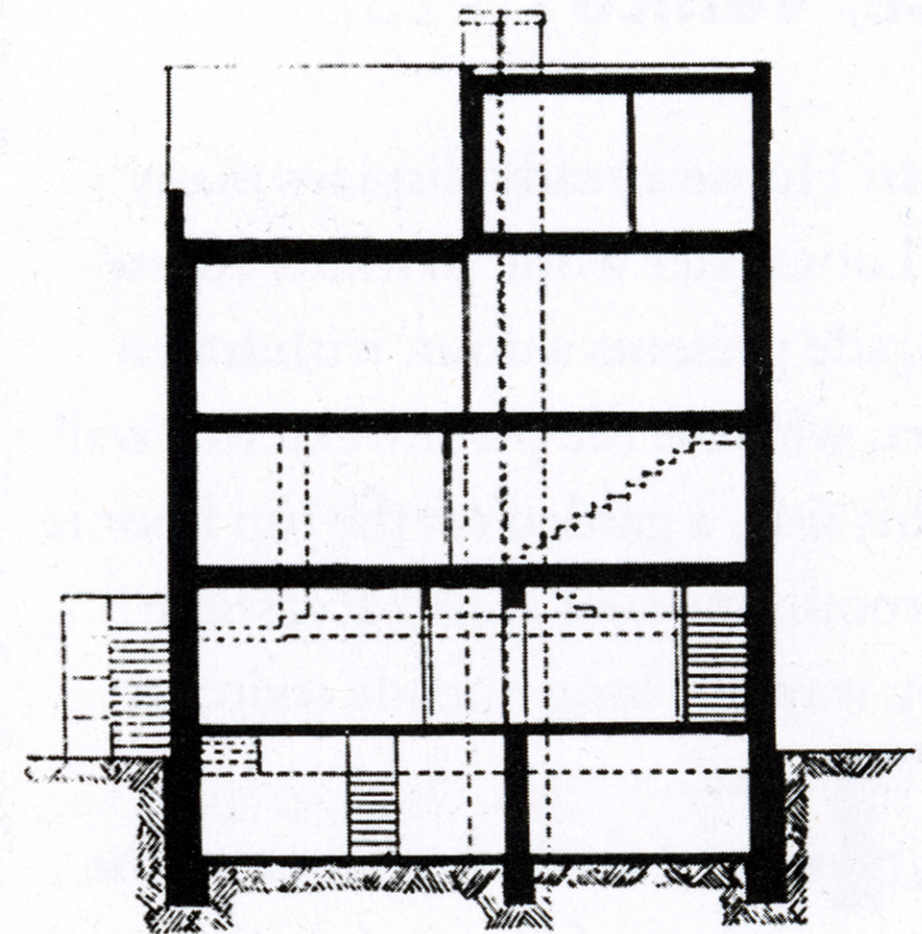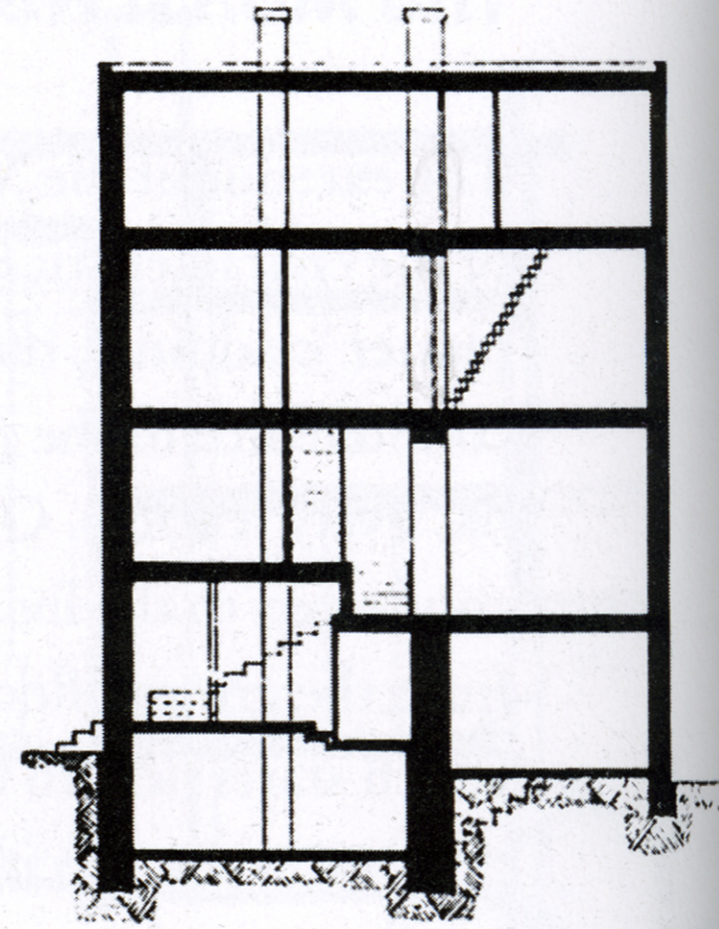

5m 1m

Schaal 1:200
papierformaat A3