




third floor

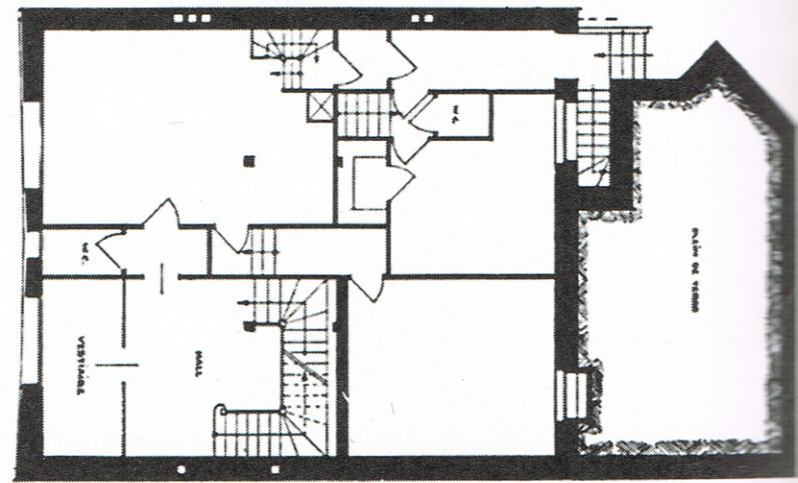



second floor

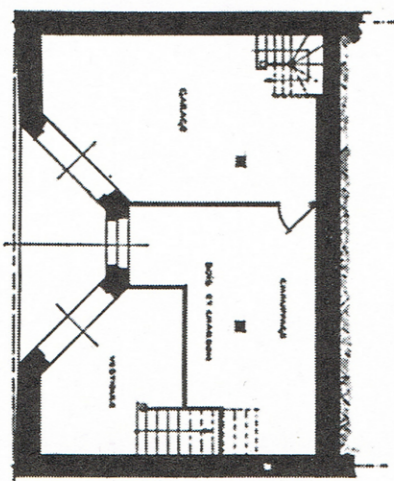

ground floor

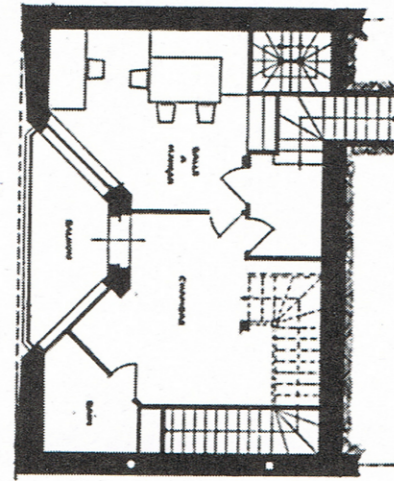

first floor

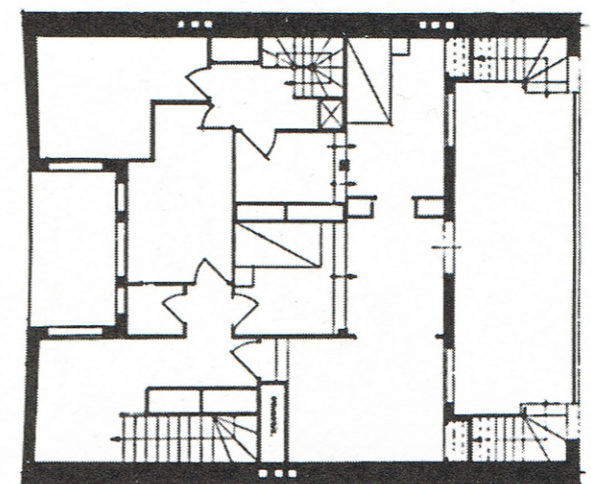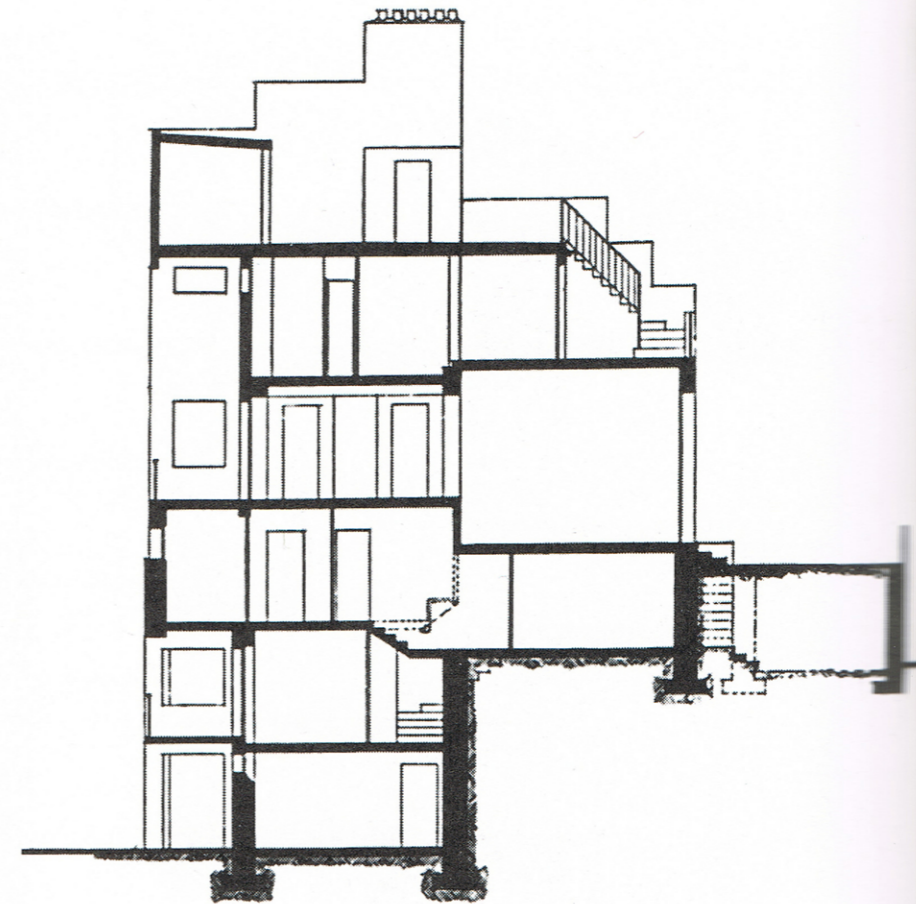

fourth floor

5m 1m

Schaal 1:200
papierformaat A3