




Façade sud

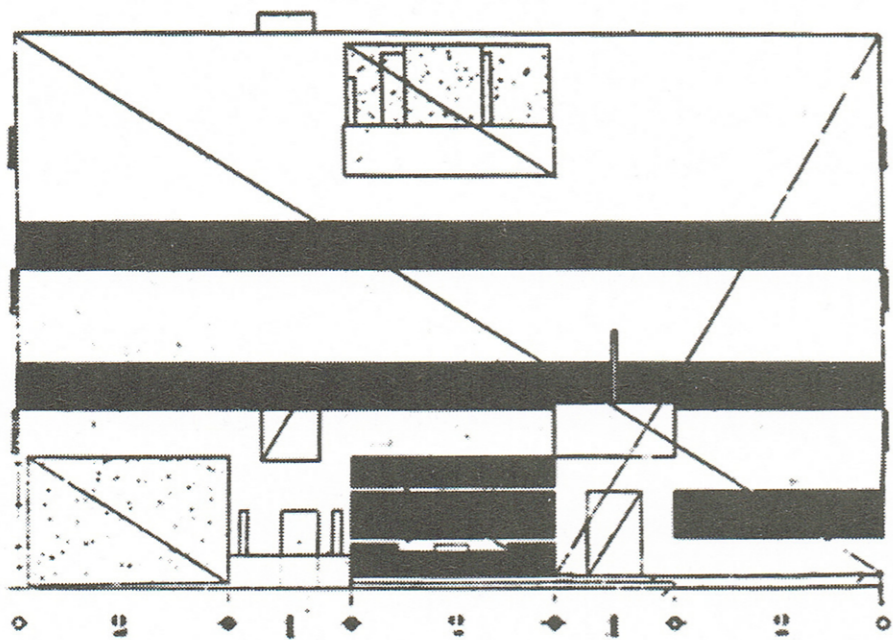


Façade nord

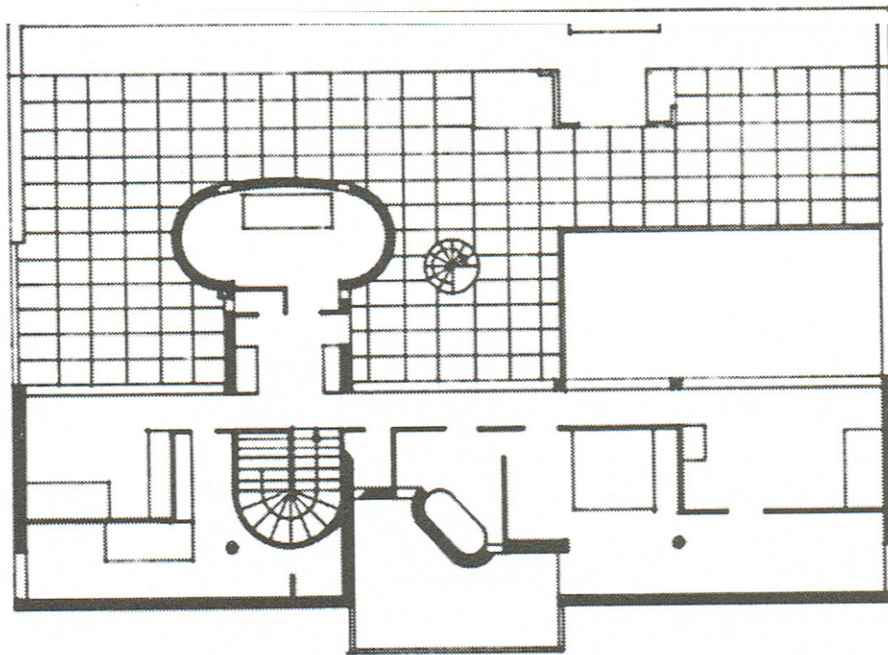


third floor

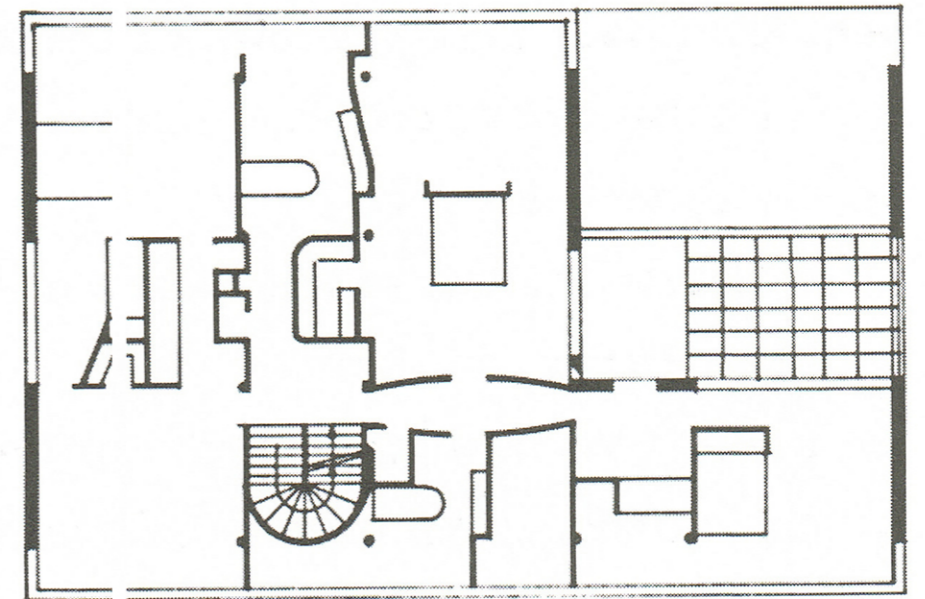

second floor

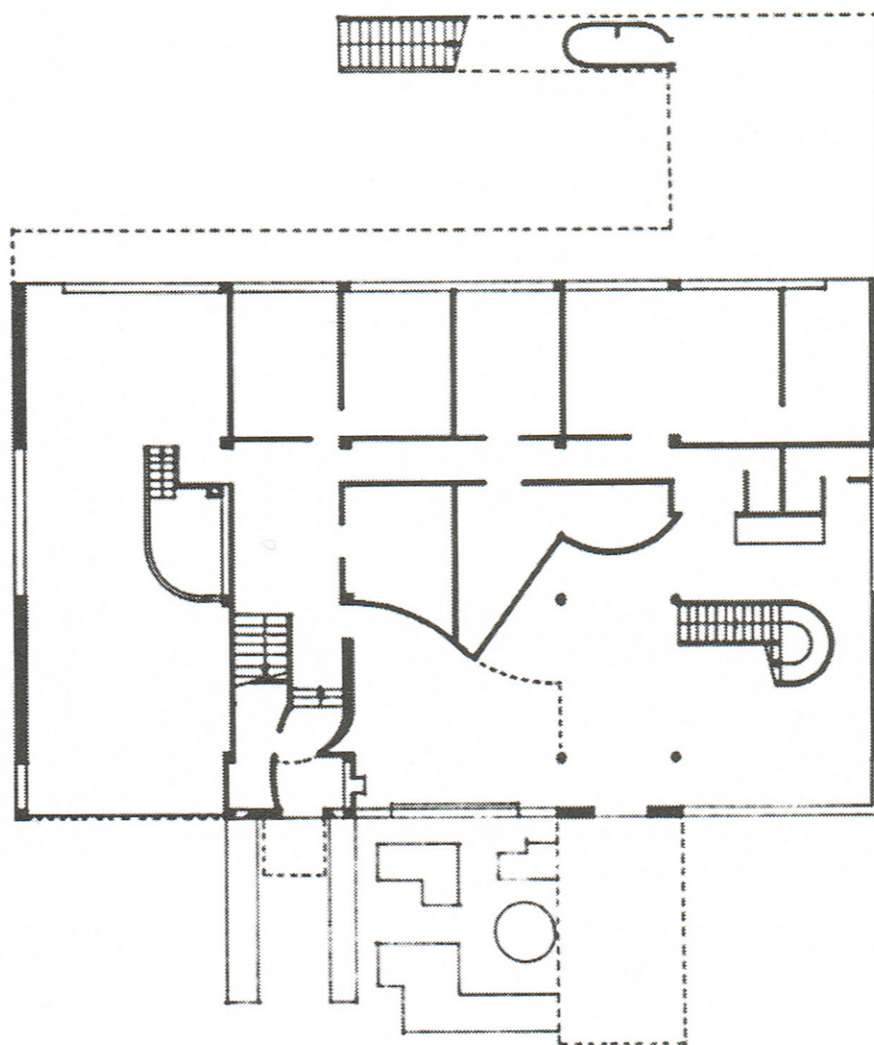

ground floor

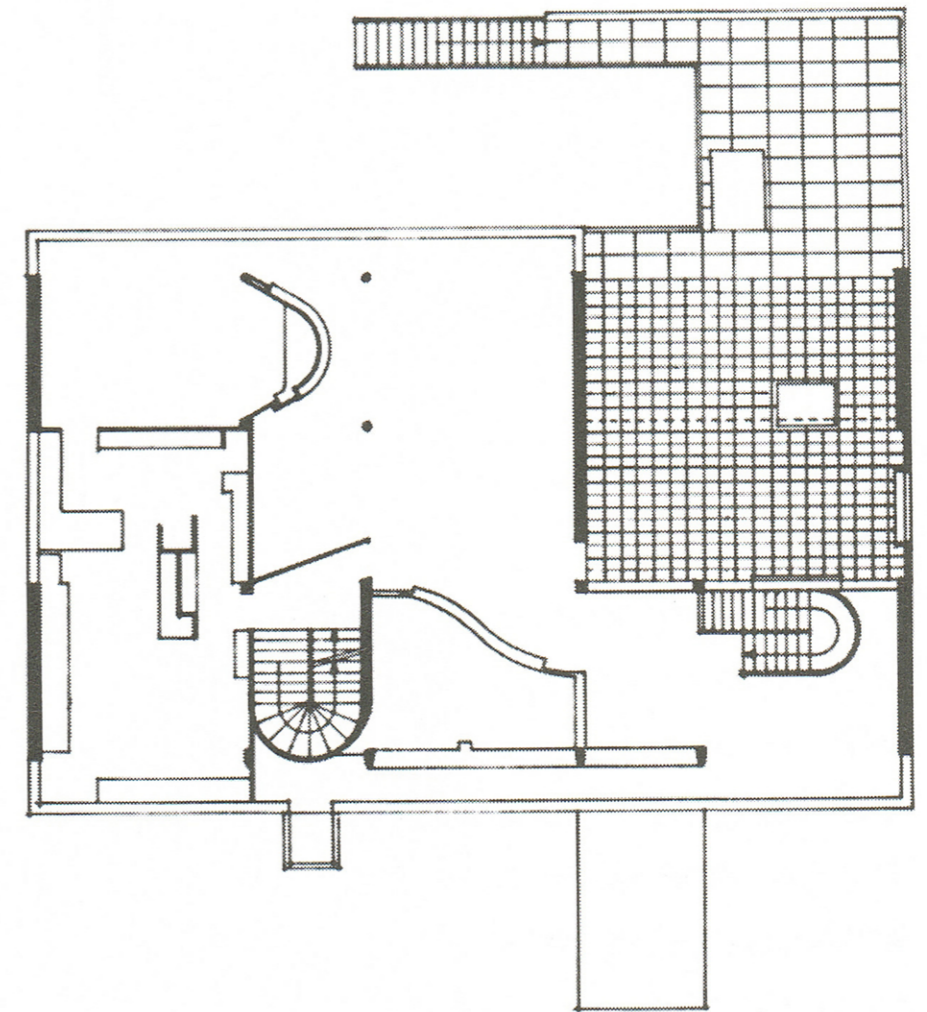

first floor

July 1927

5m 1m

Schaal 1:200
papierformaat A3