

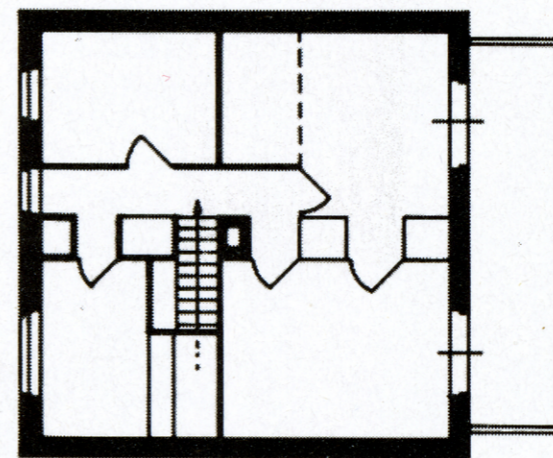
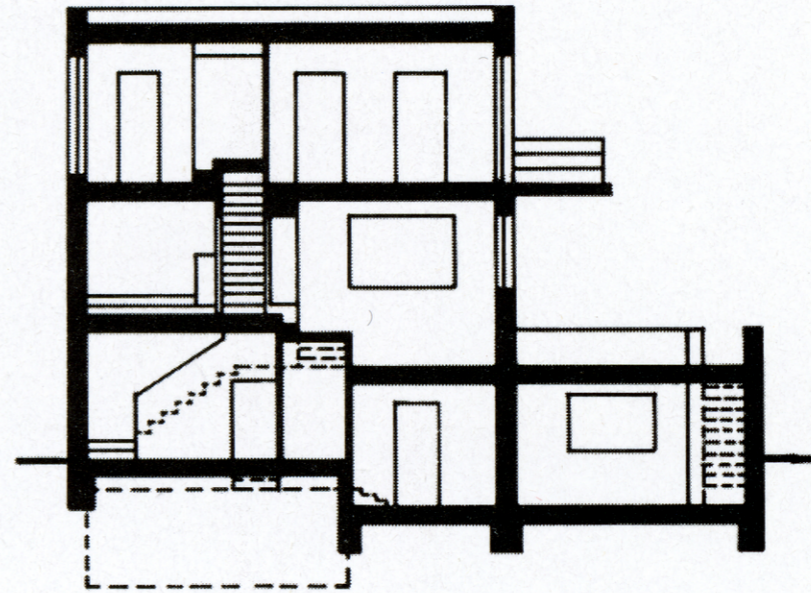


ground floor

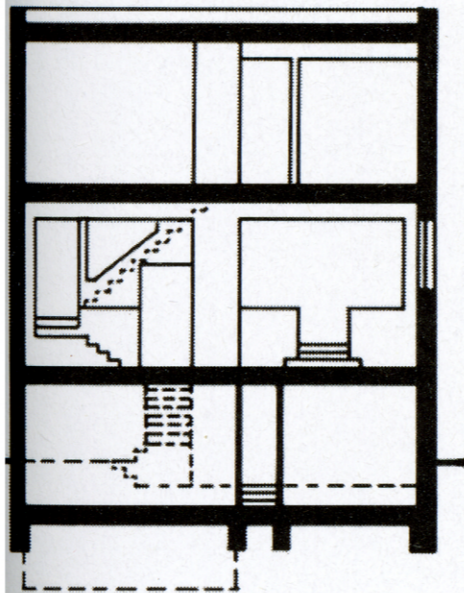

second floor

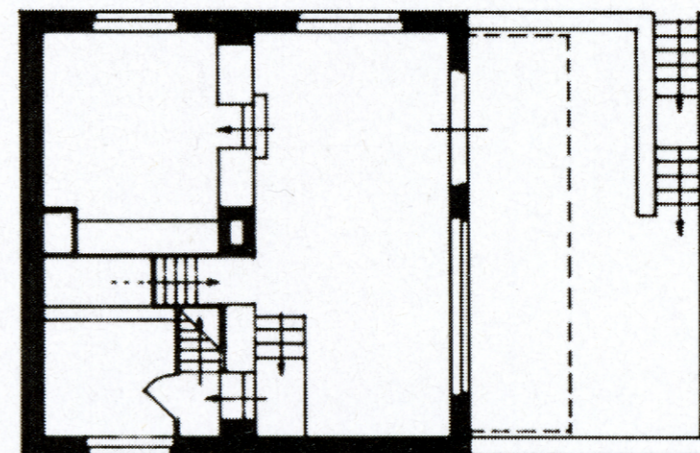

first floor

5m 1m

Schaal 1:200
papierformaat A3