

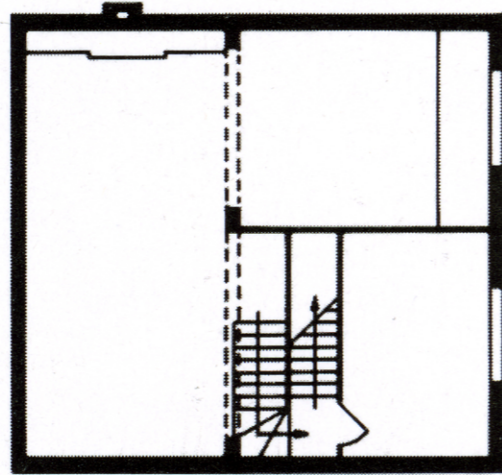
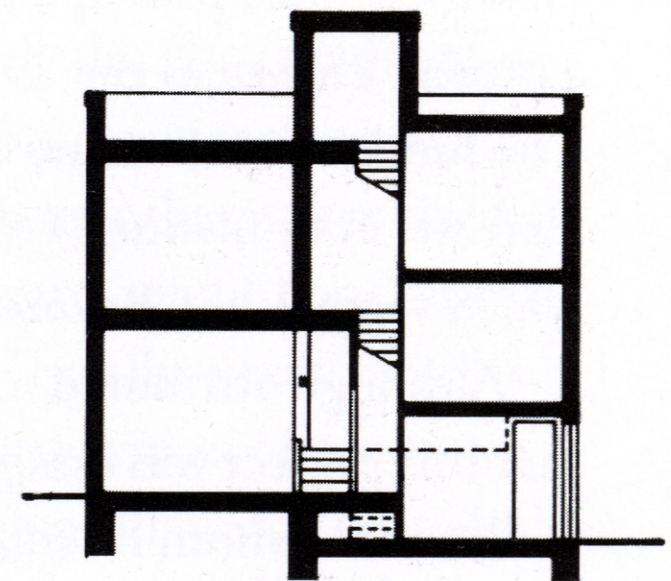
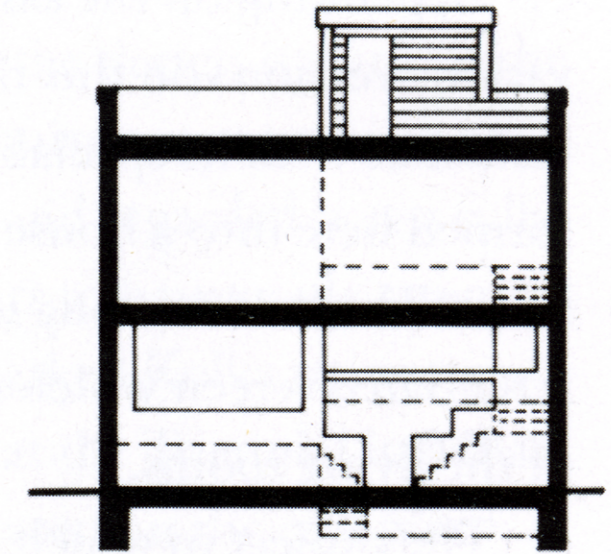


first floor

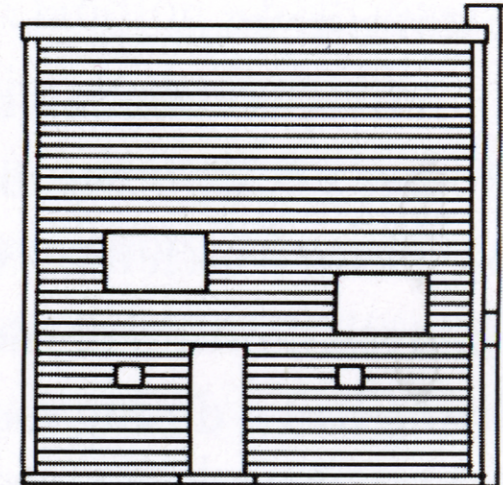

ground floor

II3

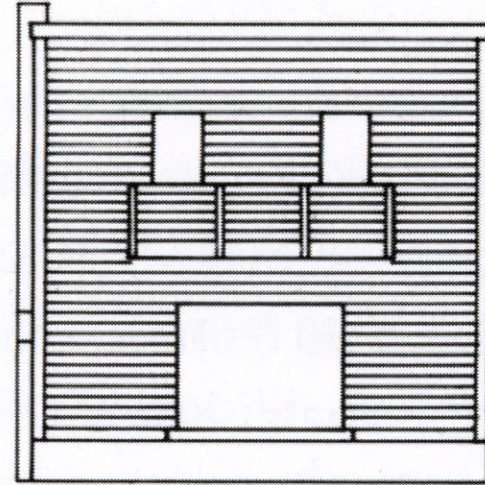

5m 1m

Schaal 1:200  
papierformaat A3