



second floor


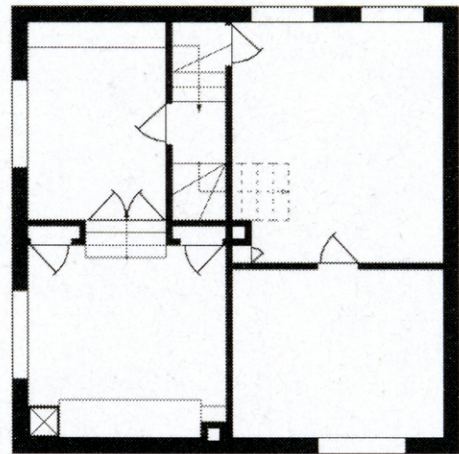


first floor

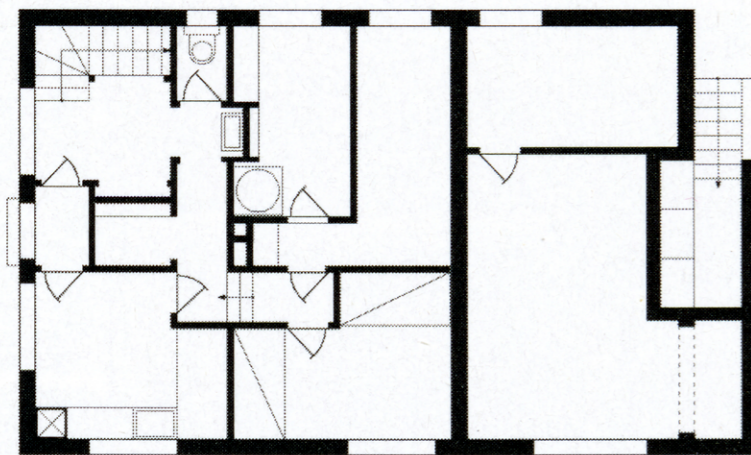


ground floor

Zlatko Neuman; 'Das Kleinhaus' 1927

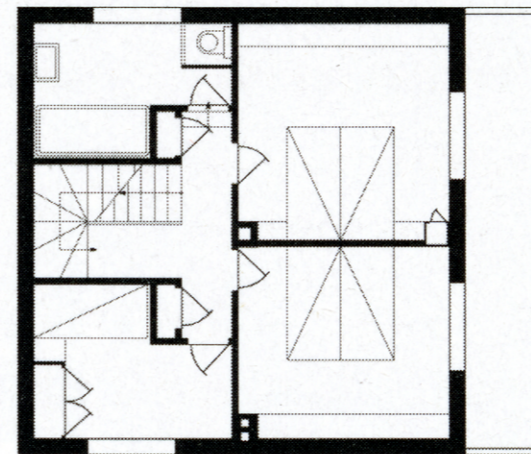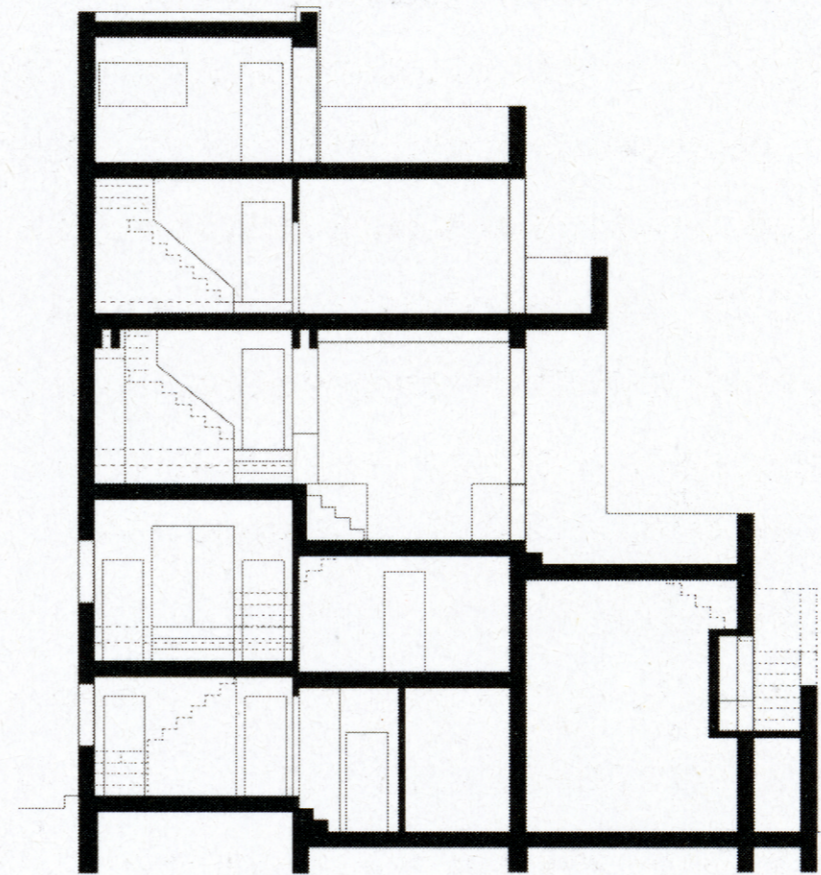

third floor

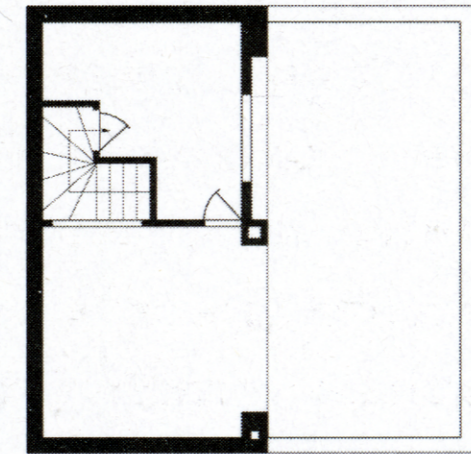

fourth floor

5m 1m

Schaal 1:200
papierformaat A3