

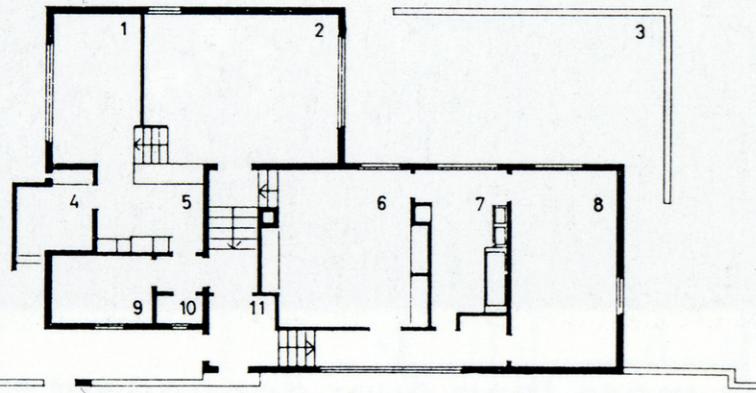
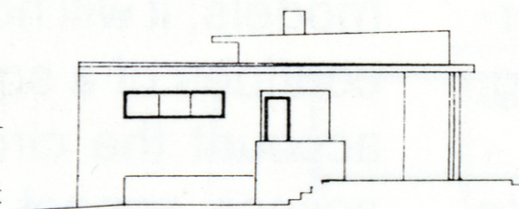
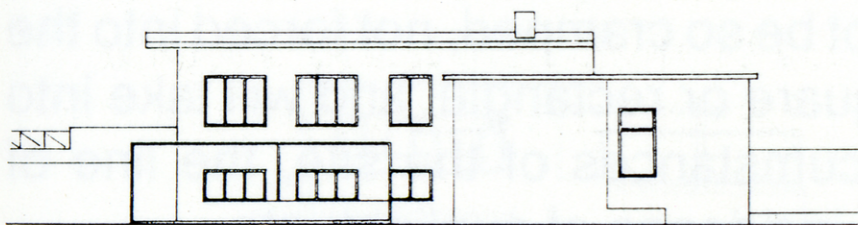
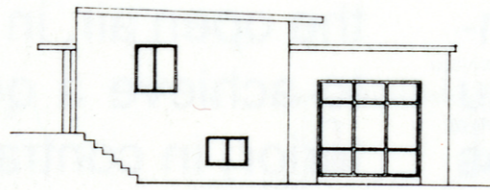
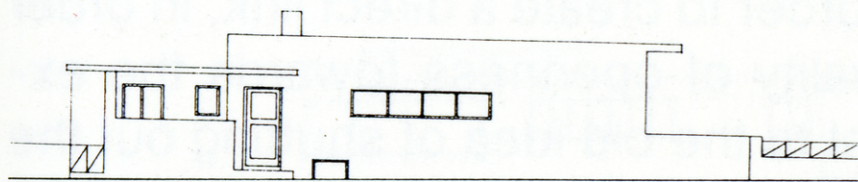


A

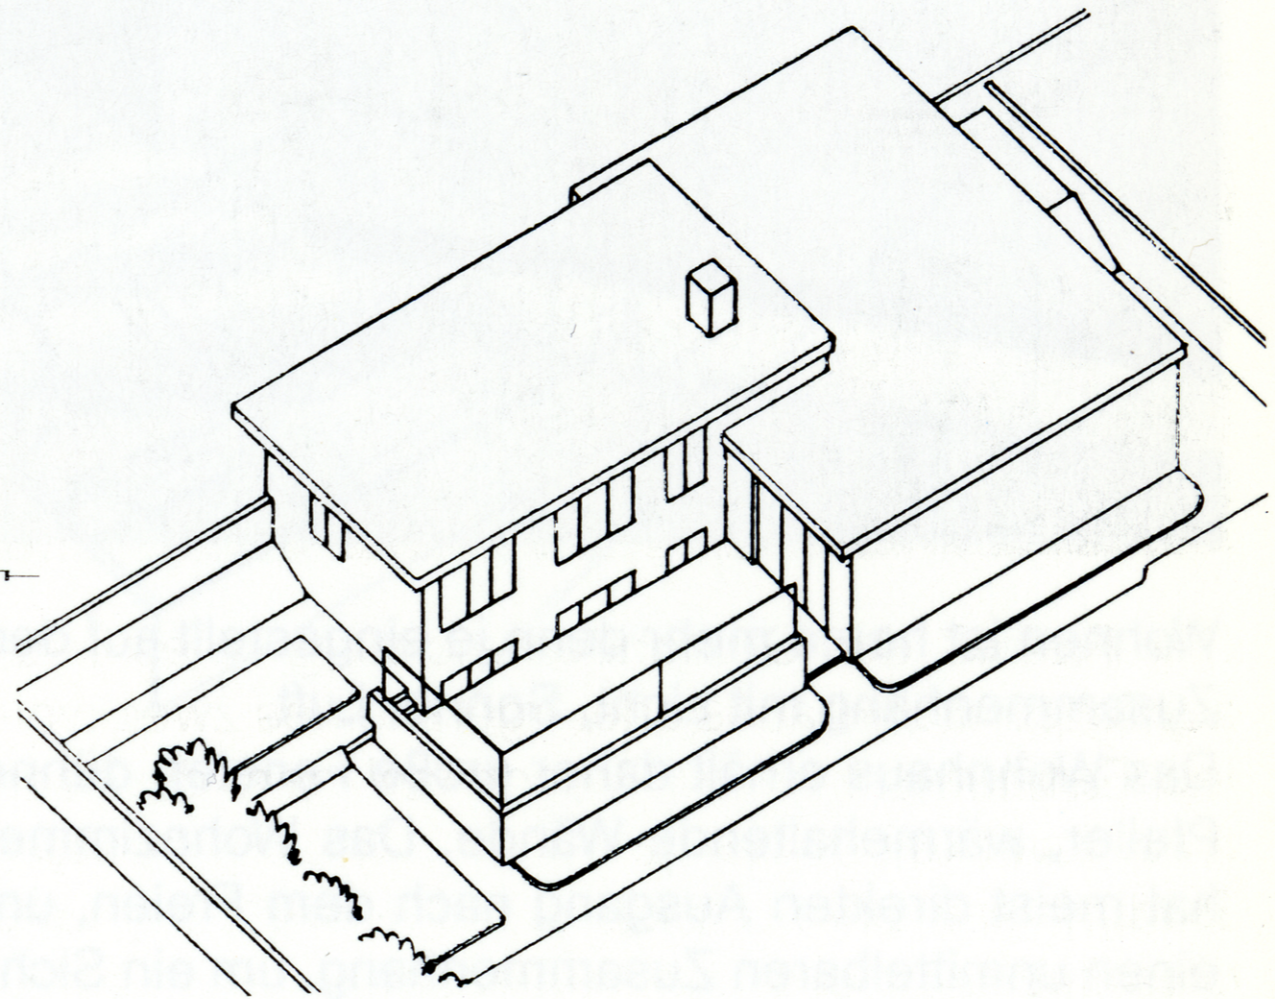

B

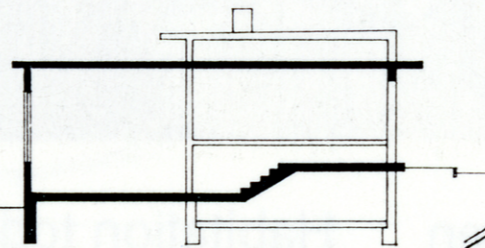

5m 1m

Schaal 1:200
papierformaat A3