

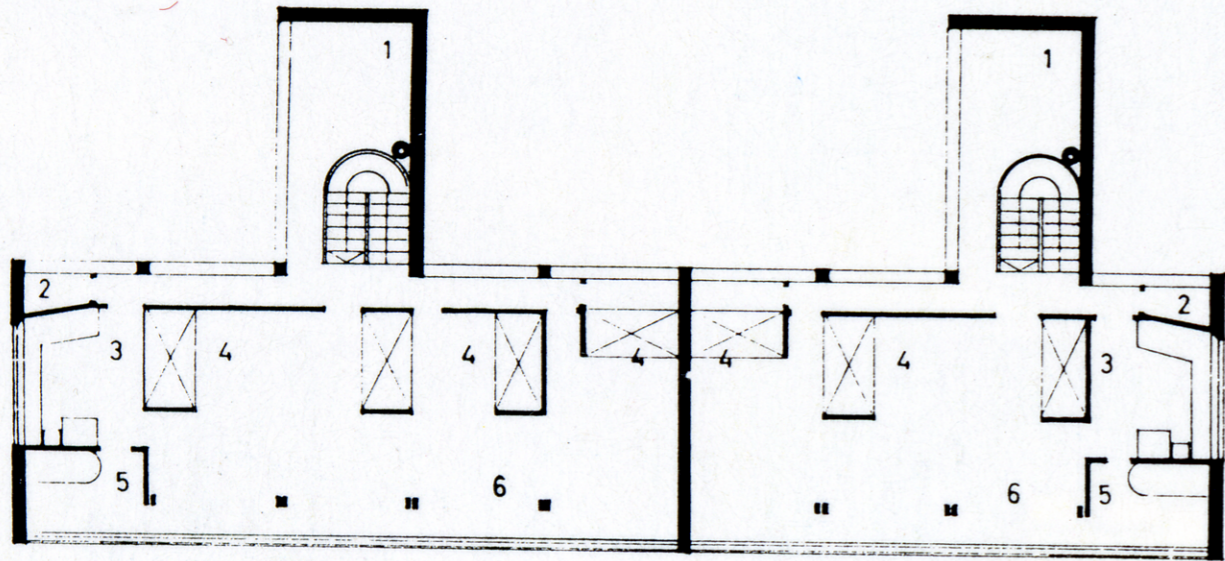



A

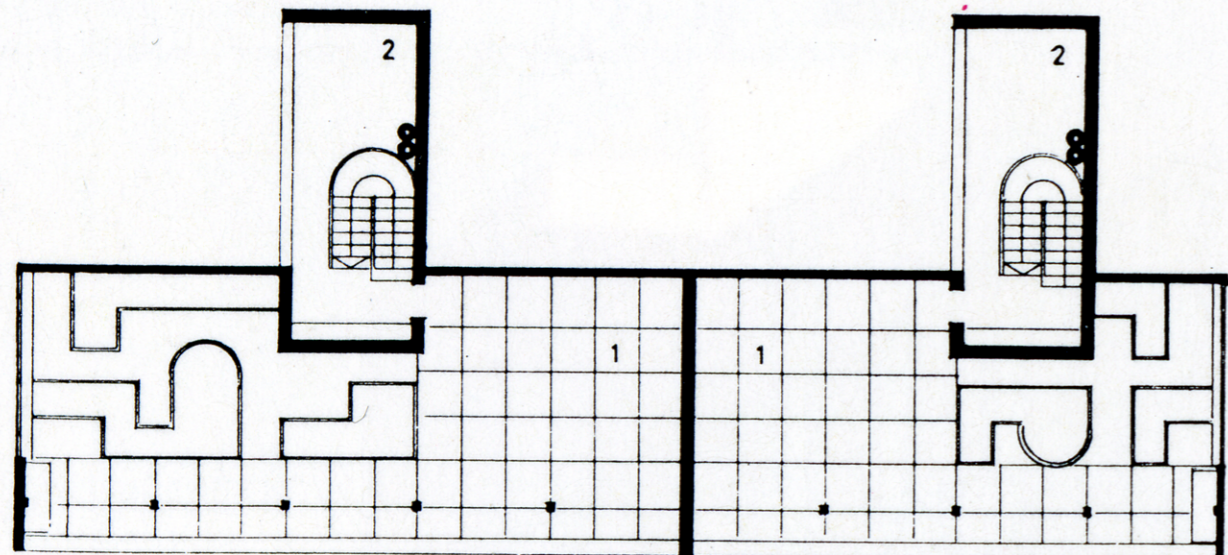

B

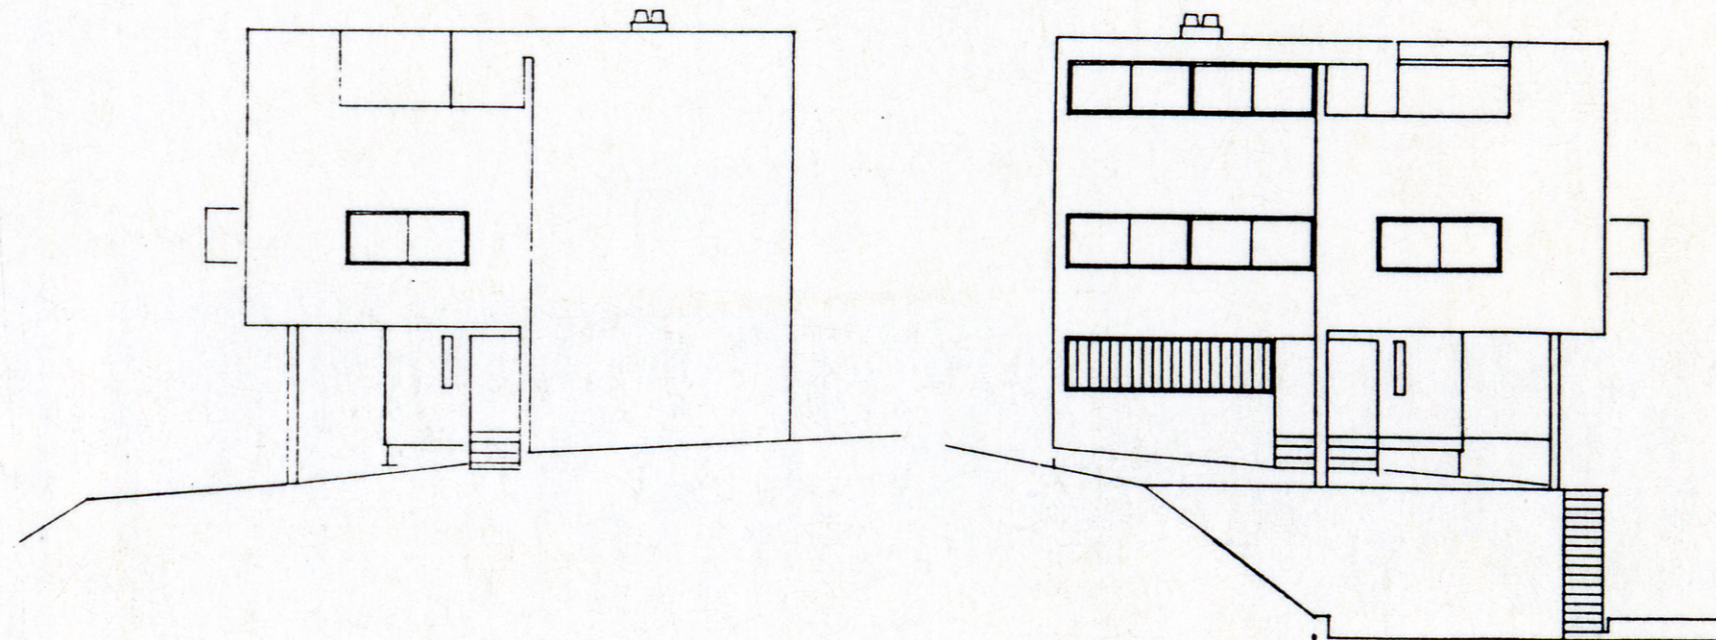

C

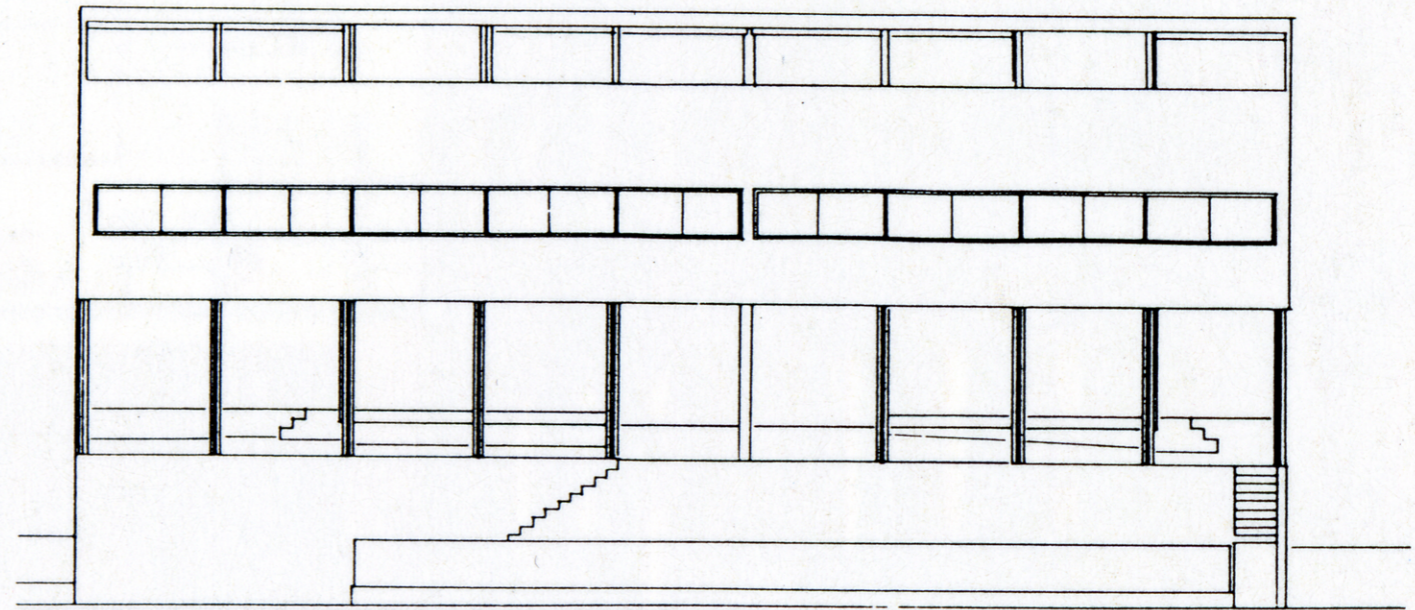

5m 1m

Schaal 1:200
papierformaat A3